

landscape architecture - design consulting
tel. 734.255.3234 email. kallyn@kforla.com



PROJECT NAME

GINC

PROJECT LOCATION

**8801 MACOMB ST
GROSSE ILE, MI**

ISSUE DATE: 04/24/23 CONCEPT PLAN

REVISIONS:

#	DATE	DESCRIPTION
1	04/26/23	CONCEPT PLANS
2	06/13/23	UPDATED CONCEPT
3	07/28/23	LANDSCAPE LAYOUT

SHEET NAME

**LANDSCAPE PLAN
TREE &
SHRUB LAYOUT**


SHEET NO.

LS1.0

M A C O M B S T R E E T



LANDSCAPE PLAN - TREE & SHRUB LAYOUT
SCALE: 1/8" = 1'-0"

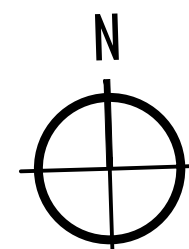

PLANT SCHEDULE - TREES & SHRUBS


CODE	PLANT NAME	LATIN NAME	COUNT	SIZE AT PLANTING	SPACING	NOTES
AAB	SERVICEBERRY	Amelanchier x 'Autumn Brilliance'	3	6ft m.s.	As shown	
NYS	BLACK GUM	Nyssa sylvatica	1	2"	As shown	
RTY	STAGHORN SUMAC	Rhus typhina	2	5 gal	As shown	
LB	SPICEBUSH	Lindler benzoin	3	5 gal	As shown	
AMV	BLACK CHOKEBERRY	Aronia melanocarpa 'Viking'	8	5 gal	As shown	
PO	NINEBARK	Physocarpus opulifolius	3	5 gal	As shown	
GLS	GRO-LOW SUMAC	Rhus aromatic 'Gro-low'	2	2 gal	As shown	

PLANT SCHEDULE - GRASSES & SEDGES

CODE	PLANT NAME	LATIN NAME	COUNT	SIZE AT PLANTING	SPACING	NOTES
ss	LITTLE BLUESTEM	Schizachyrium scaparrum 'Standing Ovation'	41	Plug	15"	
sh	PRARIE DROPS EED GRASS	Sporobolus heterolepis	309	Plug	12"	MATRIX PLANT IN SUN MATRIX
pv	SWITCHGRASS	Panicum virgatum 'Northwind'	12	1 gal	As shown	
cb	FOX SEDGE	Carex vulpinoides	144	Plug	12"	
cv	BROOM SEDGE	Carex bromoides	91	Plug	12"	
ca	OAK SEDGE	Carex albicans	270	Plug	9"	MATRIX PLANT IN SHADE MATRIX

PLANT SCHEDULE - FORBS & FERNS

CODE	PLANT NAME	LATIN NAME	COUNT	SIZE AT PLANTING	SPACING	NOTES
dm	LEATHERWOOD FERN	Dryopteris marginalis	90	Plug	15"	
os	CINNAMON FERN	Osmunda cinnamomea	4	1 gal	As shown	
td	EARLY MEADOW RUE	Thalictrum dioicum	51	Plug	12"	
gm	WILD GERANIUM	Geranium maculatum	64	Plug	12"	Drifts of 7-11 in shade matrix
tc	FOAM FLOWER	Tiarella cordifolia	90	Plug	9"	Grouped in Blocks of 5-9 in shade matrix
N/A	CRESTED IRIS	Iris cretata	41	Plug	4"	Circles of 12-15 in shade matrix
N/A	BLUE WOOD PHLOX	Phlox divaricata	64	Plug	9"	Scattered through Sedge blocks
N/A	WILD COLUMBINE	Aquilegia canadensis	32	Plug	Scattered	Scattered through Sedge blocks
si	DOWNY SKULLCAP	Scutellaria incana	40	Plug	15"	
pd	BEARD TONGUE FOXGLOVE	Penstemon digitalis	35			
am	BIG LEAF ASTER	Aster macrophylla	77	Plug	15"	
so	SOLOMONS SEAL	Polygonatum biflorum	16	Plug	As shown	
sf	ZIG-ZAG GOLDENROD	Solidago flexicalus	35	Plug	12"	
ews	WHITE CONEFLOWER	Echinacea purpurea 'White Swan'	16	Plug	As shown	
mb	MARSH BLAZINGSTAR	Liatris spicata 'Floristan Violet'	45	Plug	As shown	
lp	PRARIE BLAZINGSTAR	Liatris pycnostoyca	9	Plug	15"	
lv	WILD LUPINE	Lupinus perrenis	47	Plug	As shown	
bt	BUTTERFLY MILKWEED	Asclepias tuberosa	7	Plug	As shown	
ai	SWAMP MILKWEED	Asclepias incarnata	4	Plug	As shown	
vv	CULVERS ROOT	Veronicastrum v. 'Fascination'	10	Plug	As shown	
cp	PALE CONEFLOWER	Echinacea pallida	20	Plug	As shown	
sl	COMPASS PLANT	Silphium laciniatum	3	quart	As shown	
vn	NEW YORK IRONWEED	Vernonia noveboracensis	9	Plug	18"	
ah	ARKANSAS BLUESTAR	Amsonia heubrichtii	32	1 gal	24"	
pi	MOUNTAIN MINT	Pycnanthemum incanum	34	Plug	20"	
lh	SWEET CONEFLOWER	Rudbeckia 'Little Henry'	18	Plug	15"	
ba	FALSE INDIGO	Baptisia australis	3	1 gal	As shown	
N/A	NODDING ONION	Allium cernuum	73	Plug	9"	drifted through Sporobolus matrix
vs	HOARY VERVAIN	Verbena stricta	39	Plug	15"	
iv	BLUE FLAG IRIS	Iris versicolor	36	Plug	12"	
mb	EASTERN BEEBALM	Monarda bradburiana	48	Plug	21"	
lc	Aster 'Little Carlow'	Aster x 'Little Carlow'	14	Plug	24"	
rf	AROMATIC ASTER	Symphitrichum oblongifolium 'Raydons Favorite'	3	Plug	As shown	

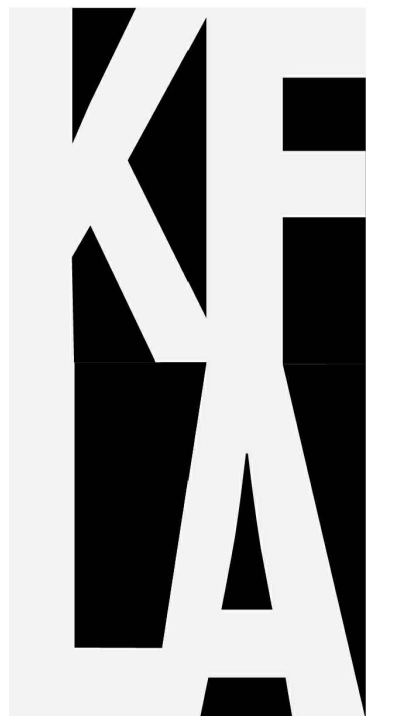

landscape architecture - design consulting
tel. 734.255.3234 email. kallyn@kforia.com



PROJECT NAME

GINC

PROJECT LOCATION

**8801 MACOMB ST
GROSSE ILE, MI**

ISSUE DATE: 04/24/23 CONCEPT PLAN

#	DATE	DESCRIPTION
1	04/26/23	CONCEPT PLANS
2	06/13/23	UPDATED CONCEPT
3	07/28/23	LANDSCAPE LAYOUT

SHEET NAME


**LANDSCAPE PLAN
PERENNIAL
LAYOUT**

SHEET NO.

LS1.1


LANDSCAPE PLAN - PERENNIAL LAYOUT

SCALE: 1/8"= 1'-0"

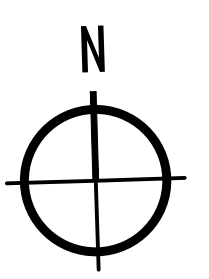



CONCEPTUAL PERSPECTIVE RENDERING
SCALE: N.T.S.

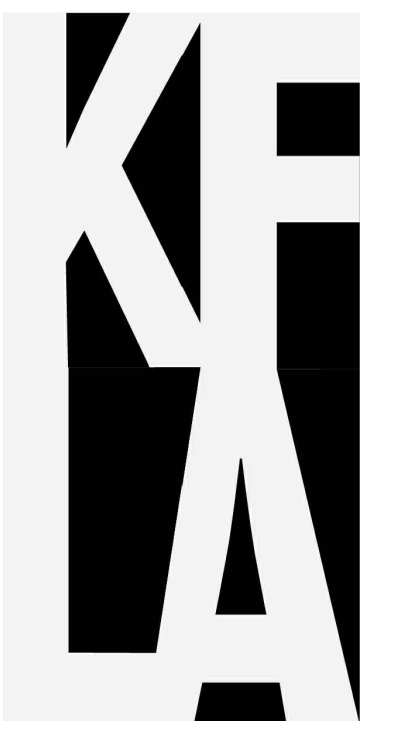

landscape architecture - design consulting
tel. 734.255.3234 email. kallyn@kafola.com



PROJECT NAME

GINC

PROJECT LOCATION

**8801 MACOMB ST
GROSSE ILE, MI**

ISSUE DATE: 04/24/23 CONCEPT PLAN

REVISIONS:

#	DATE	DESCRIPTION
1	07/28/23	RENDERING

SHEET NAME

**CONCEPTUAL
PERSPECTIVE
RENDERING**

SHEET NO.

LS1.2